

6

5



4

3

2

1

REVISION					
ZONE	REV	DESCRIPTION	DATE	CHANGED BY	APPROVED
	A	INITIAL RELEASE	01/29/2025	TDUFRENE	DGUST

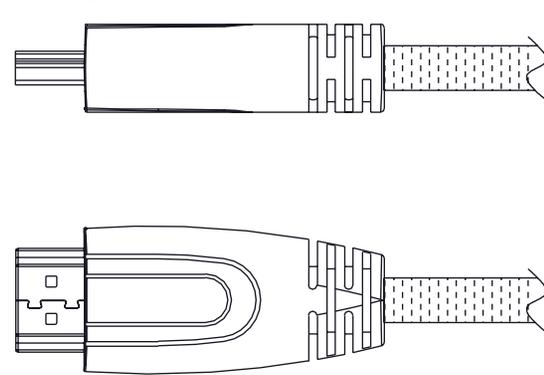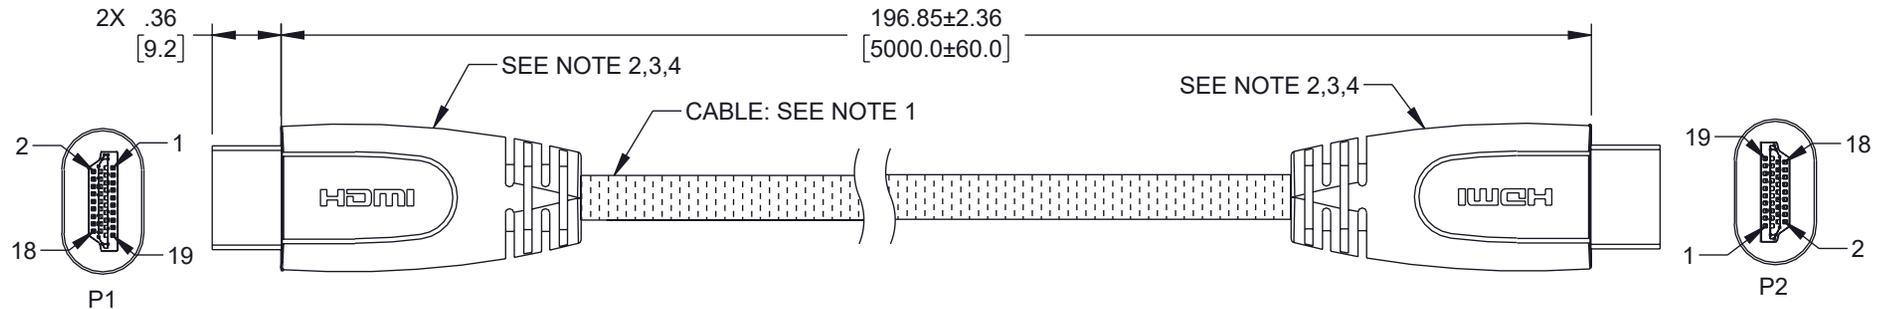

P1		PIN ASSIGNMENT		P2	
1	WHITE	1	TMDS DATA2-	1	TMDS DATA2-
3	RED	3	TMDS DATA2+	3	TMDS DATA2+
5	DRAIN	5	TMDS DATA2 SHIELD	5	TMDS DATA2 SHIELD
4	WHITE	4	TMDS DATA1-	4	TMDS DATA1-
6	GREEN	6	TMDS DATA1+	6	TMDS DATA1+
2	DRAIN	2	TMDS DATA1 SHIELD	2	TMDS DATA1 SHIELD
7	WHITE	7	TMDS DATA0-	7	TMDS DATA0-
9	BLUE	9	TMDS DATA0+	9	TMDS DATA0+
11	DRAIN	11	TMDS DATA0 SHIELD	11	TMDS DATA0 SHIELD
10	WHITE	10	TMDS CLOCK-	10	TMDS CLOCK-
12	BRN	12	TMDS CLOCK+	12	TMDS CLOCK+
8	DRAIN	8	TMDS CLOCK SHIELD	8	TMDS CLOCK SHIELD
13	WHITE	13	CEC	13	CEC
14	WHITE	14	HPD/HEAC-	14	HPD/HEAC-
19	BLACK	19	UTILITY/HEAC+	19	UTILITY/HEAC+
17	DRAIN	17	DDC/CEC/HEAC GND	17	DDC/CEC/HEAC GND
15	ORANGE	15	SCL	15	SCL
16	YELLOW	16	SDA	16	SDA
18	RED	18	+5V POWER	18	+5V POWER
SHELL	DRAIN	SHELL	SHELL	SHELL	SHELL

NOTES:

- CABLE: (25AWGX1P+D+AM)X5+28AWGX4C+ADB Ø7.5MM PVC JACK BLACK ARMORED OD: 9.2MM
- HDMI 2.1 TYPE A/M PIN: G/F SHELL: G/F. INSULATOR: BLACK.
- PE LOW DENSITY.
- PCV 45PA BLACK UL94V-0.
- 100% OPEN, SHORT & MISWIRE TEST.
- CONDUCTIVE RESISTANCE 3Ω/MAX.
- INSULATION RESISTANCE 10MΩ/MIN AT DC300V/10MS.
- REACH TO SUPPORT 8K@60HZ.
- CABLE ASSEMBLY SHALL BE TESTED FOR CONTINUITY.
- CABLE ASSEMBLY SHALL BE INDIVIDUALLY PACKAGED.

REGULATORY COMPLIANCE:

EU RoHS DIRECTIVE (MOST RECENT RELEASED VERSION).

THE INFORMATION CONTAINED IN THIS DRAWING IS THE SOLE PROPERTY OF INFINITE ELECTRONICS, INC. ANY REPRODUCTION IN PART OR WHOLE WITHOUT THE WRITTEN PERMISSION OF INFINITE ELECTRONICS, INC. IS PROHIBITED. THESE COMMODITIES, TECHNOLOGY OR SOFTWARE WERE EXPORTED FROM THE UNITED STATES IN ACCORDANCE WITH THE EXPORT ADMINISTRATION REGULATIONS. DIVERSION CONTRARY TO U.S. LAW PROHIBITED.

UNLESS OTHERWISE SPECIFIED
LEADING DIMENSIONS ARE INCHES
DIMENSIONS IN [] ARE MILLIMETERS

TOLERANCES:
X = ±.2 [5] FRACTIONS
.XX = ±.02 [0.5] ± 1/32
.XXX = ±.005 [0.13] ANGLES ± 1°


CABLE LENGTH TOLERANCES:
≤12 [305] = +1 [25] / -0
>12 [305] ≤ 60 [1524] = +2 [51] / -0
>60 [1524] ≤ 120 [3048] = +4 [102] / -0
>120 [3048] ≤ 300 [7620] = +6 [152] / -0
>300 [7620] = +5% / -0

ALL DIMENSIONS ARE FOR REFERENCE ONLY
AND SUBJECT TO CHANGE WITHOUT NOTICE.
UN-DIMENSIONED NON-CRITICAL FEATURES
MAY VARY IN SIZE AND LOCATION
COLORS MAY VARY

Show Me
CABLES

an INFINIT® brand

Website: www.ShowMeCables.com
Phone: 1.888.519.9505

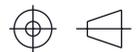

INTERPRET ALL DIMENSIONS AND
TOLERANCES PER ASME Y14.5

SCALE	SHEET
NONE	1 OF 1

DESCRIPTION

ARMORED 8K HDMI CA, 5M

SIZE	CAGE CODE	DRAWN BY	ITEM NO.	REV
A	3SVT8	TDUFRENE	SMHD8KA-5M	A

6

5

4

3

2

1